


GRUNDRISS-STUDIE / ÜBERBAUUNG MOOSFELD

M. 1:100

II. BAUETAPPE

ARCH. BÜRO G. FELBER . KRAUZEUNGEN 16.5.79 DI.

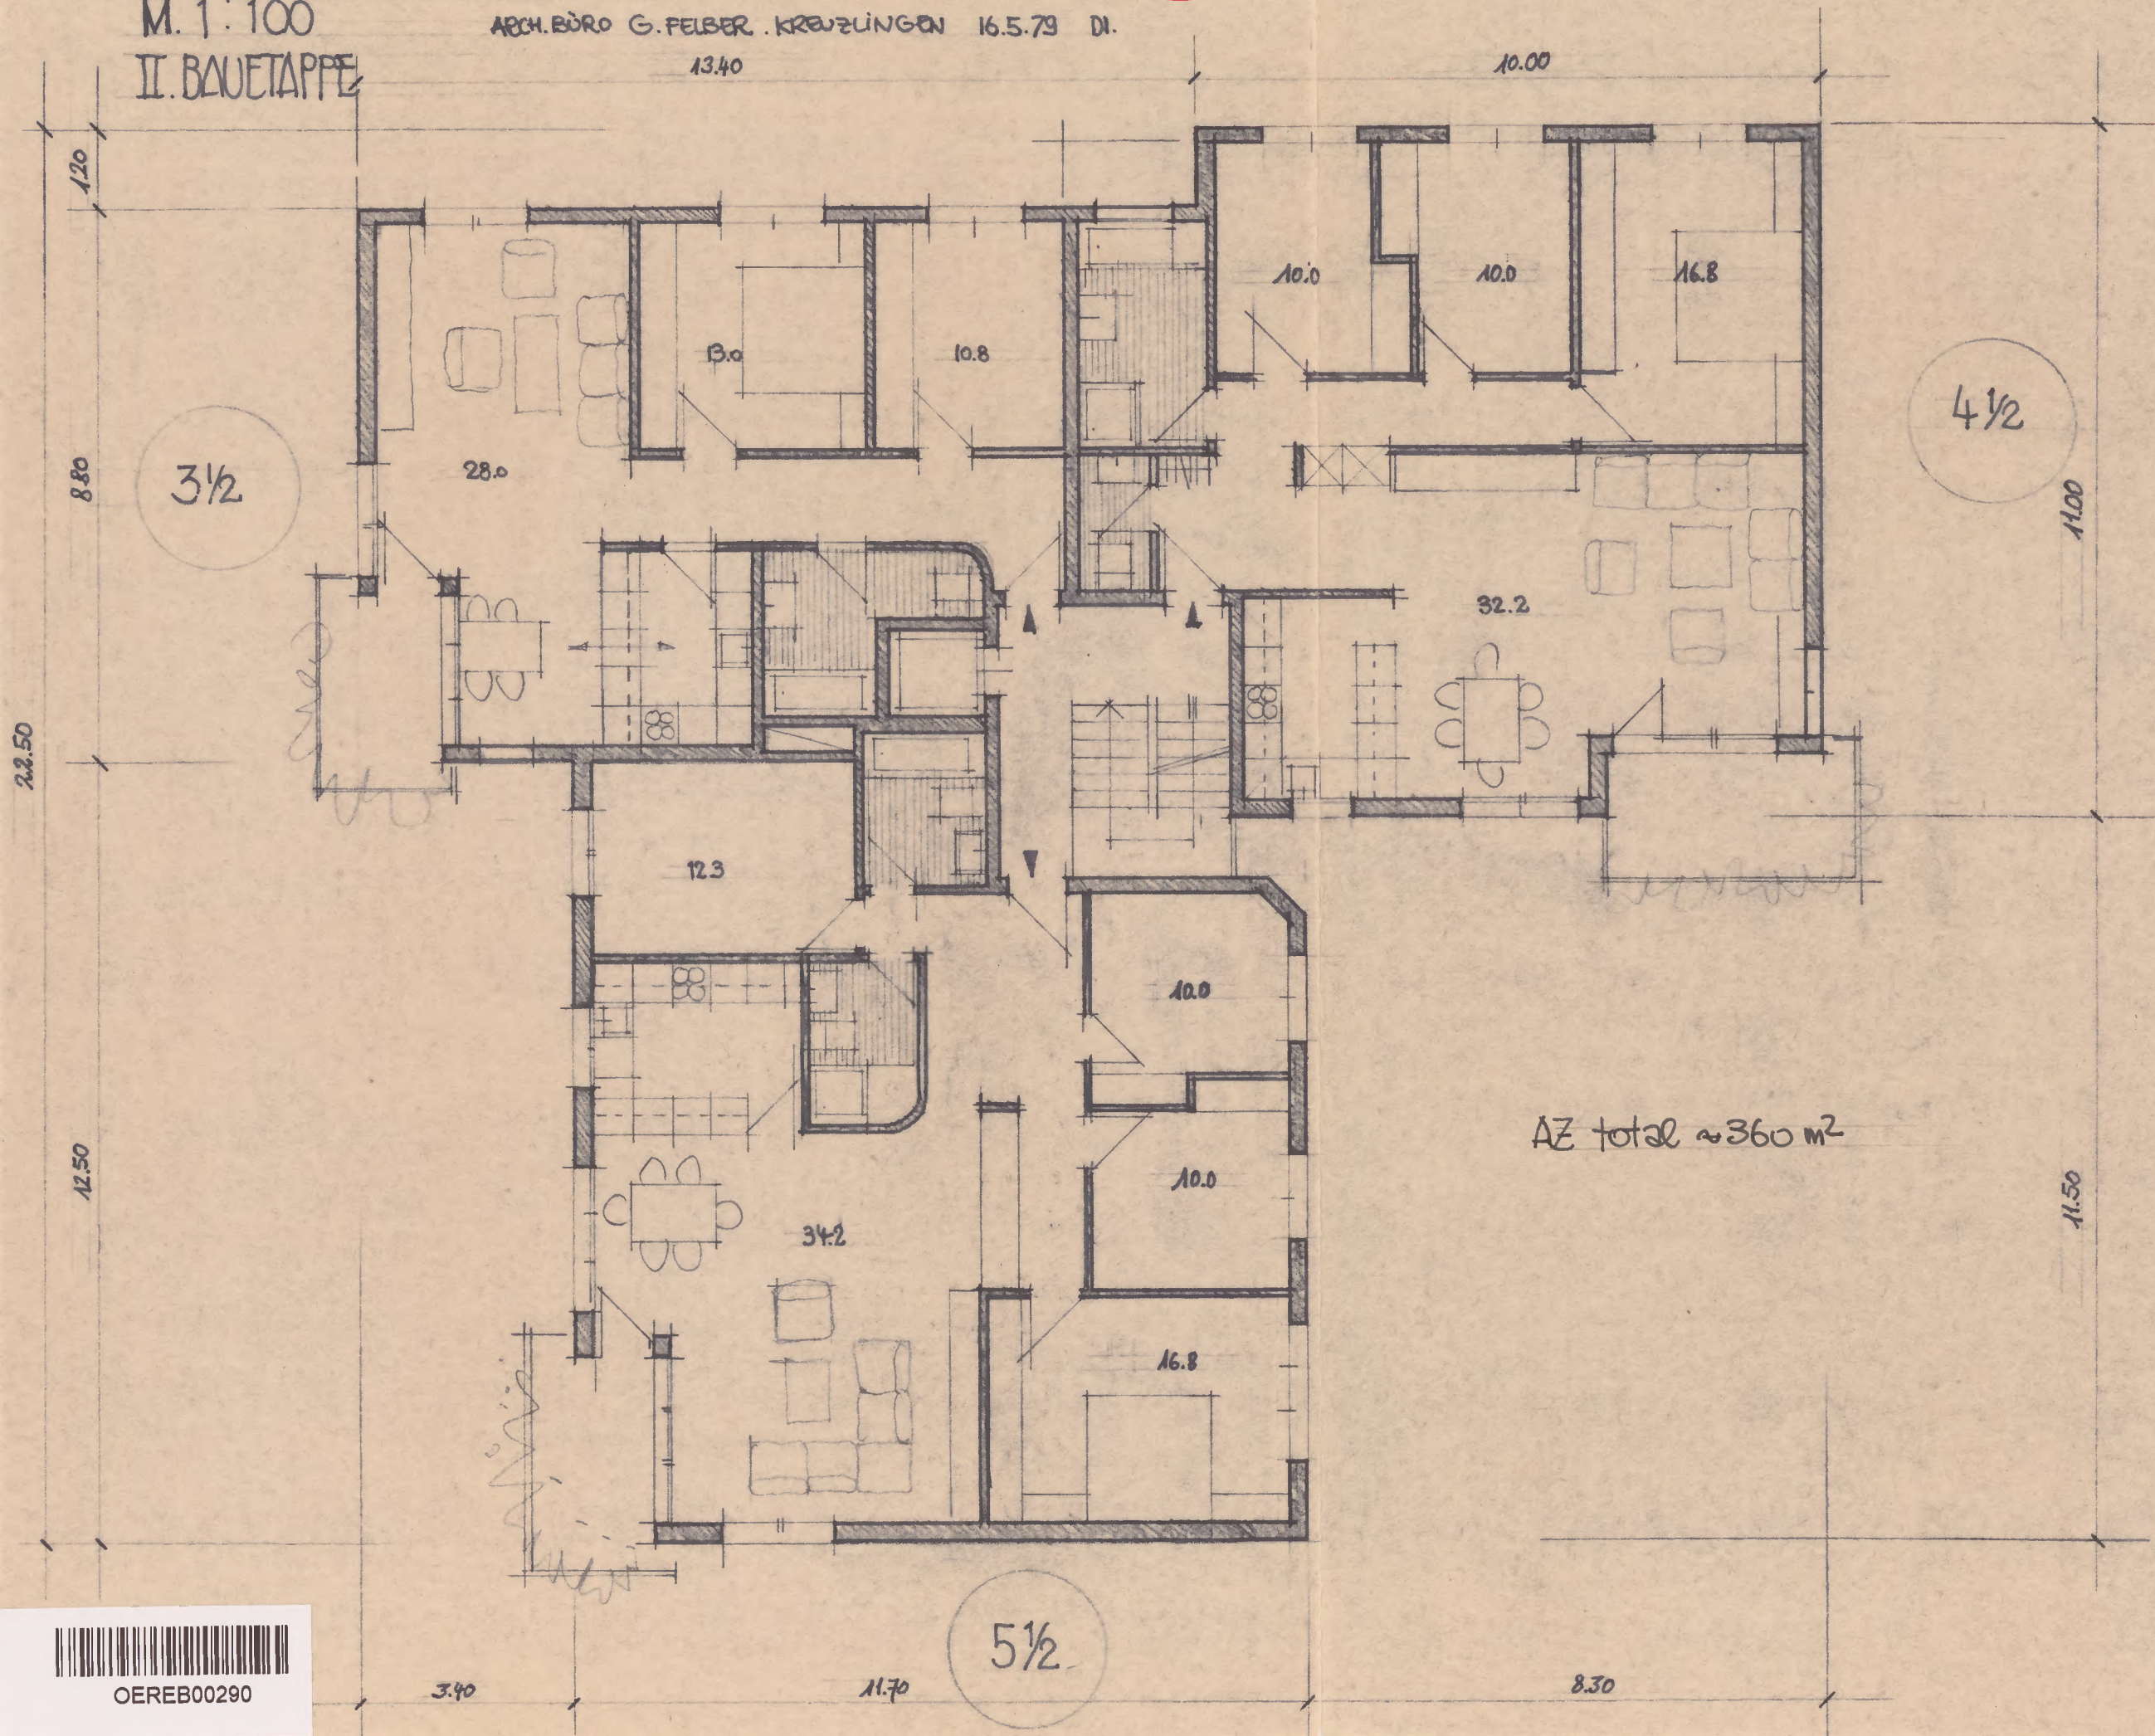

OEREB00290